

DRAWING LIST

ARCHITECTURAL

(01)	SITE EXISTING & LOCATION PLAN
(04)	SITE WORKS
(10)	REFERENCE PLAN
(12)	ELEVATIONS
(13)	SECTIONS



AT
CARRINGTON ROAD
AUCKLAND

**MARAE STAGE 2: WHAREKAI &
WHAREPAKU**




LOCATION MAP N.T.S.




JOB NO: UII 05.2

SET NO:

STATUS: FOR RESORCE CONSENT

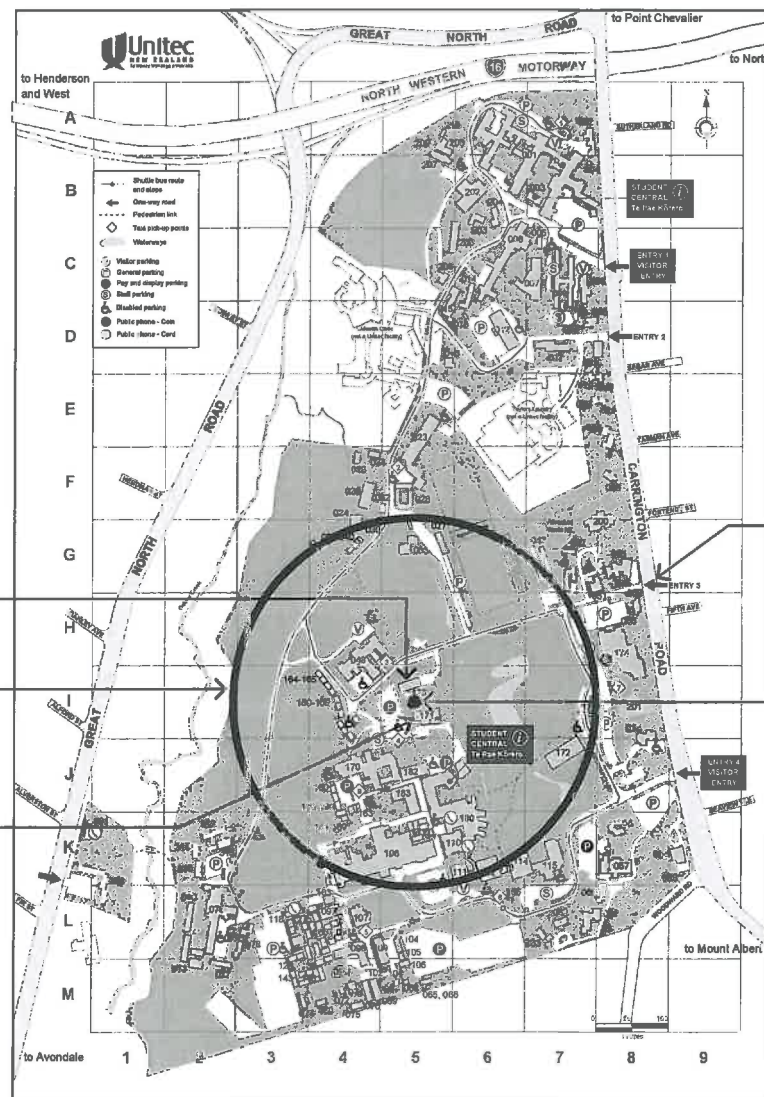


SITE LOCALITY PLAN
scale 1:5000

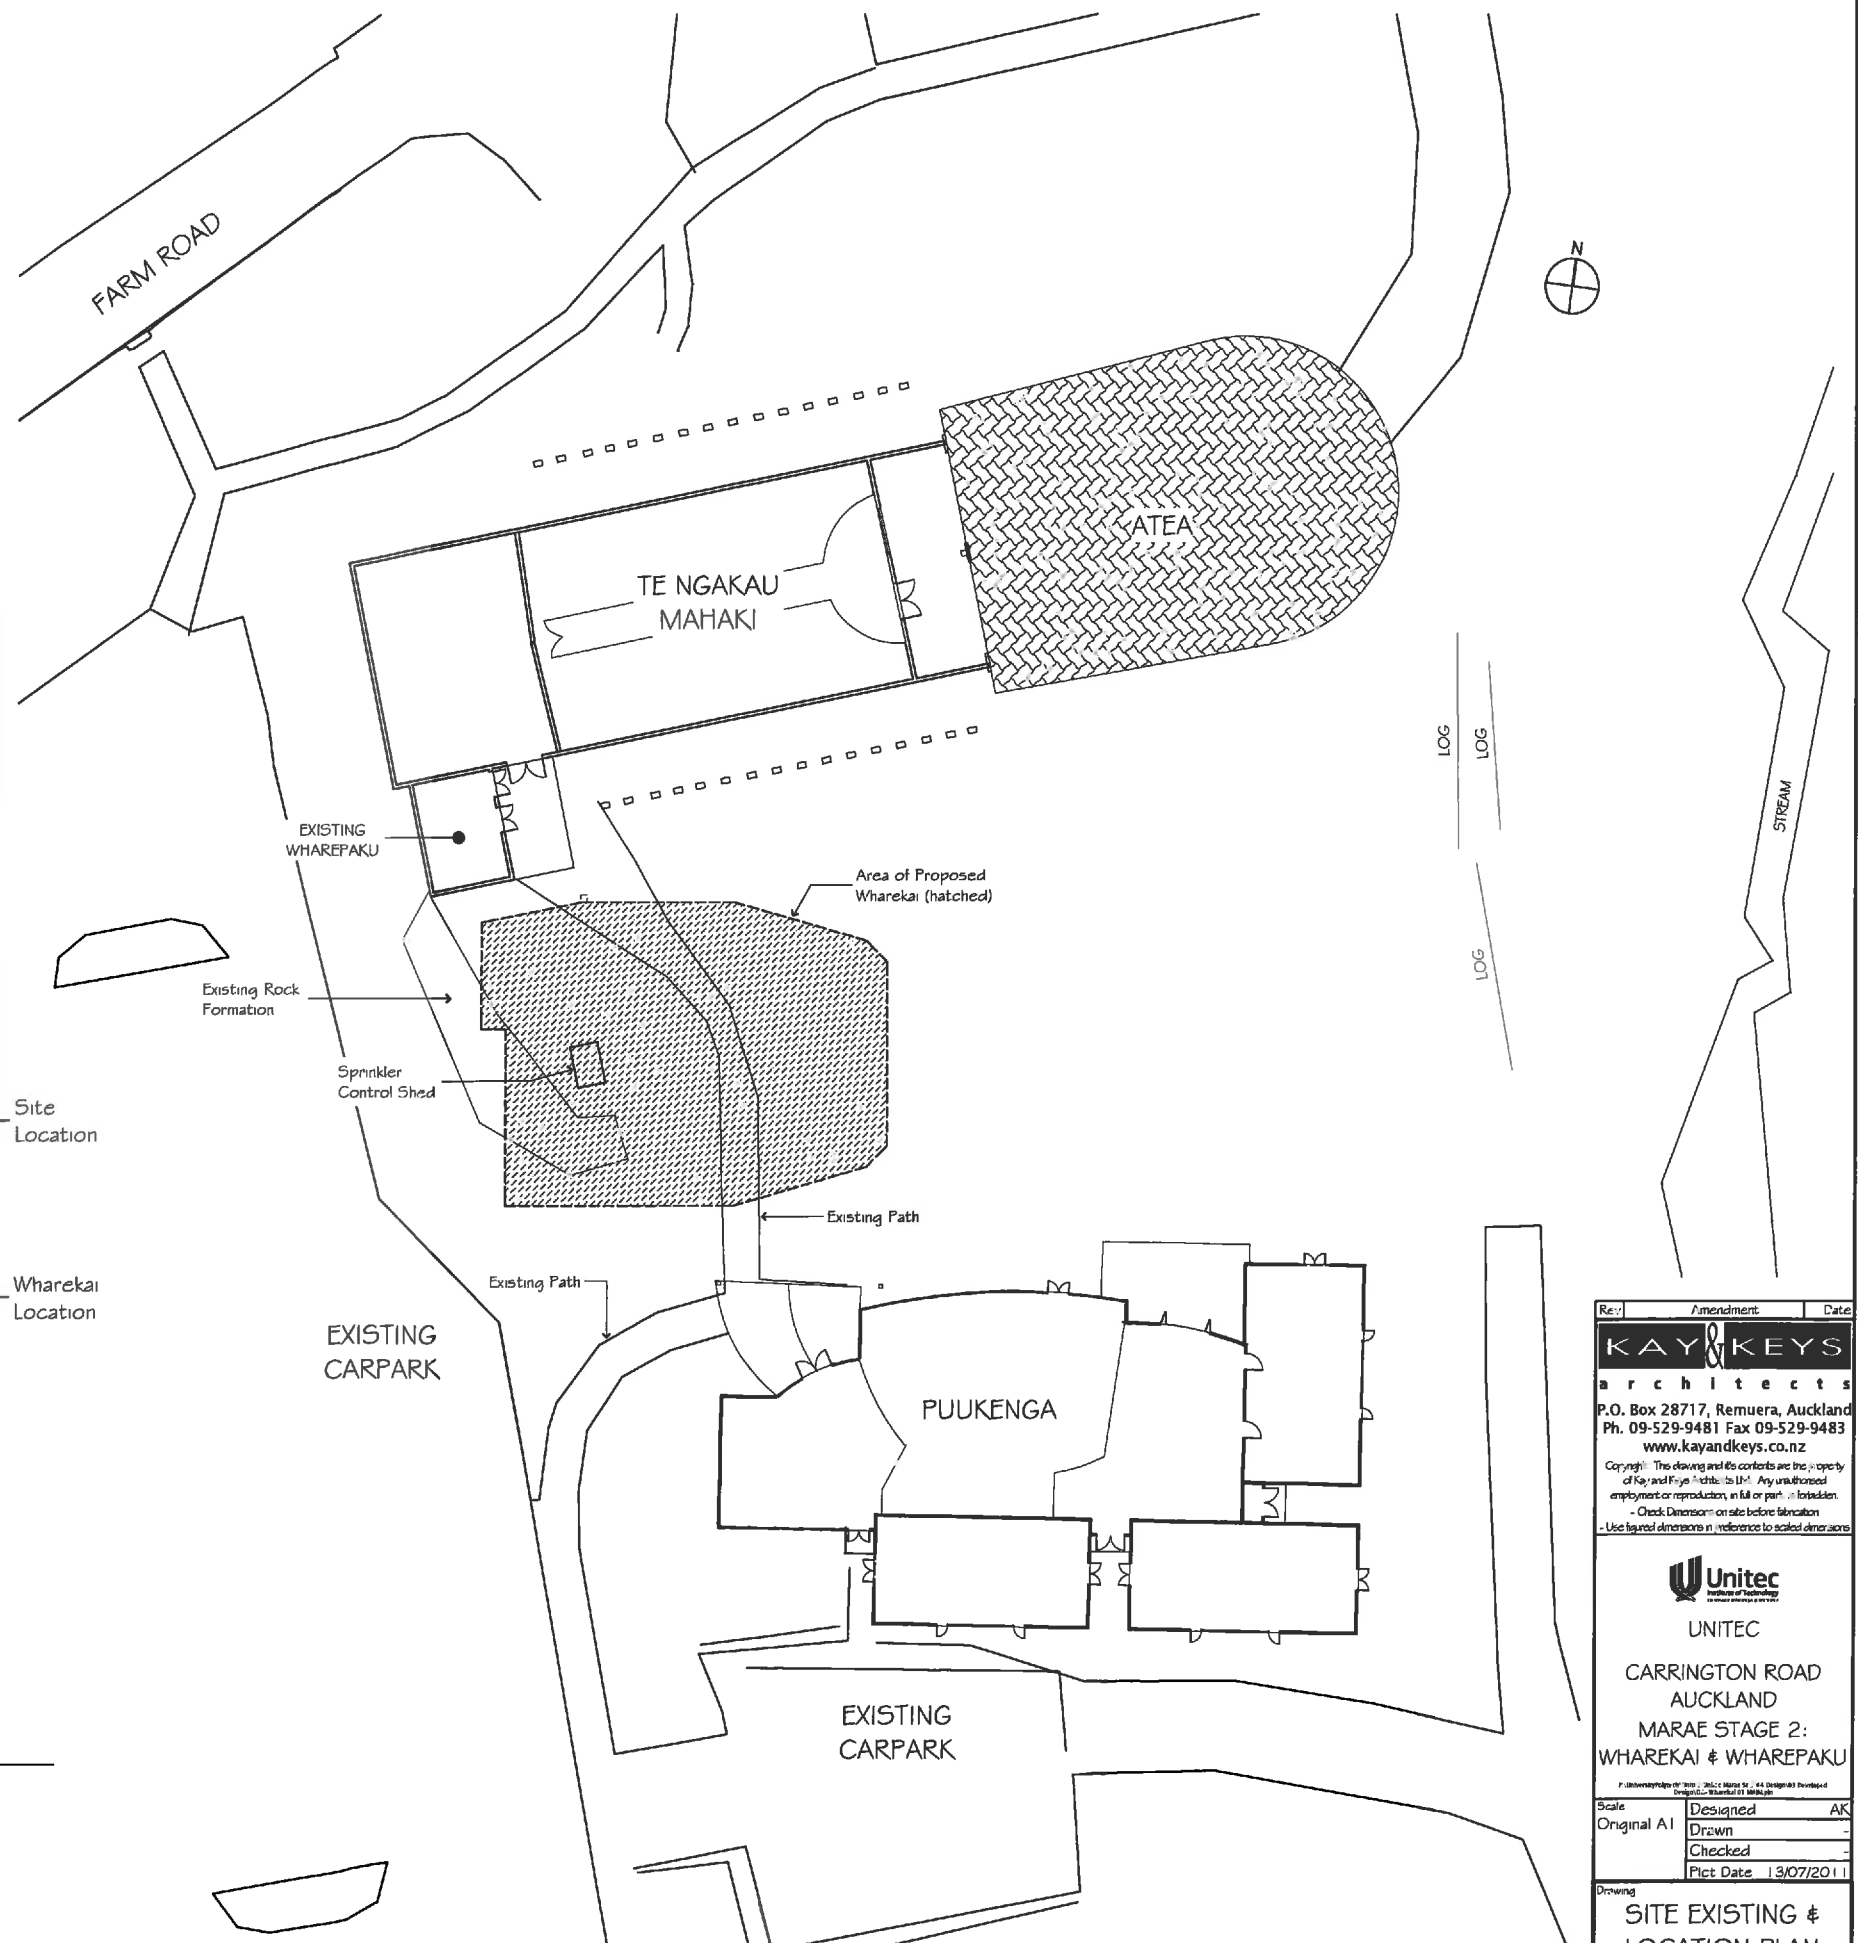


SITE EXISTING PLAN
scale 1:200

Rev	Amendment	Date
KAY & KEYS architects P.O. Box 28717, Remuera, Auckland Ph. 09-529-9481 Fax 09-529-9483 www.kayandkeys.co.nz Copyright: The drawing and its contents are the property of Kay & Keys Architects Ltd. Any unauthorised employment or reproduction, in full or part, is forbidden. - Check Dimensions on site before fabrication - Use figured dimensions in preference to scaled dimensions		
Unitec Institute of Technology CARRINGTON ROAD AUCKLAND MARAE STAGE 2: WHAREKAI & WHAREPAKU		
Scale	Designed	AK
Original A1	Drawn	-
	Checked	-
	Plot Date	13/07/2011
Drawing SITE EXISTING & LOCATION PLAN		
Status: FOR RESOURCE CONSENT Project No. JUI 05.2 Drawing 101 Revision -		
ALL DIMENSIONS TO BE VERIFIED ON SITE		

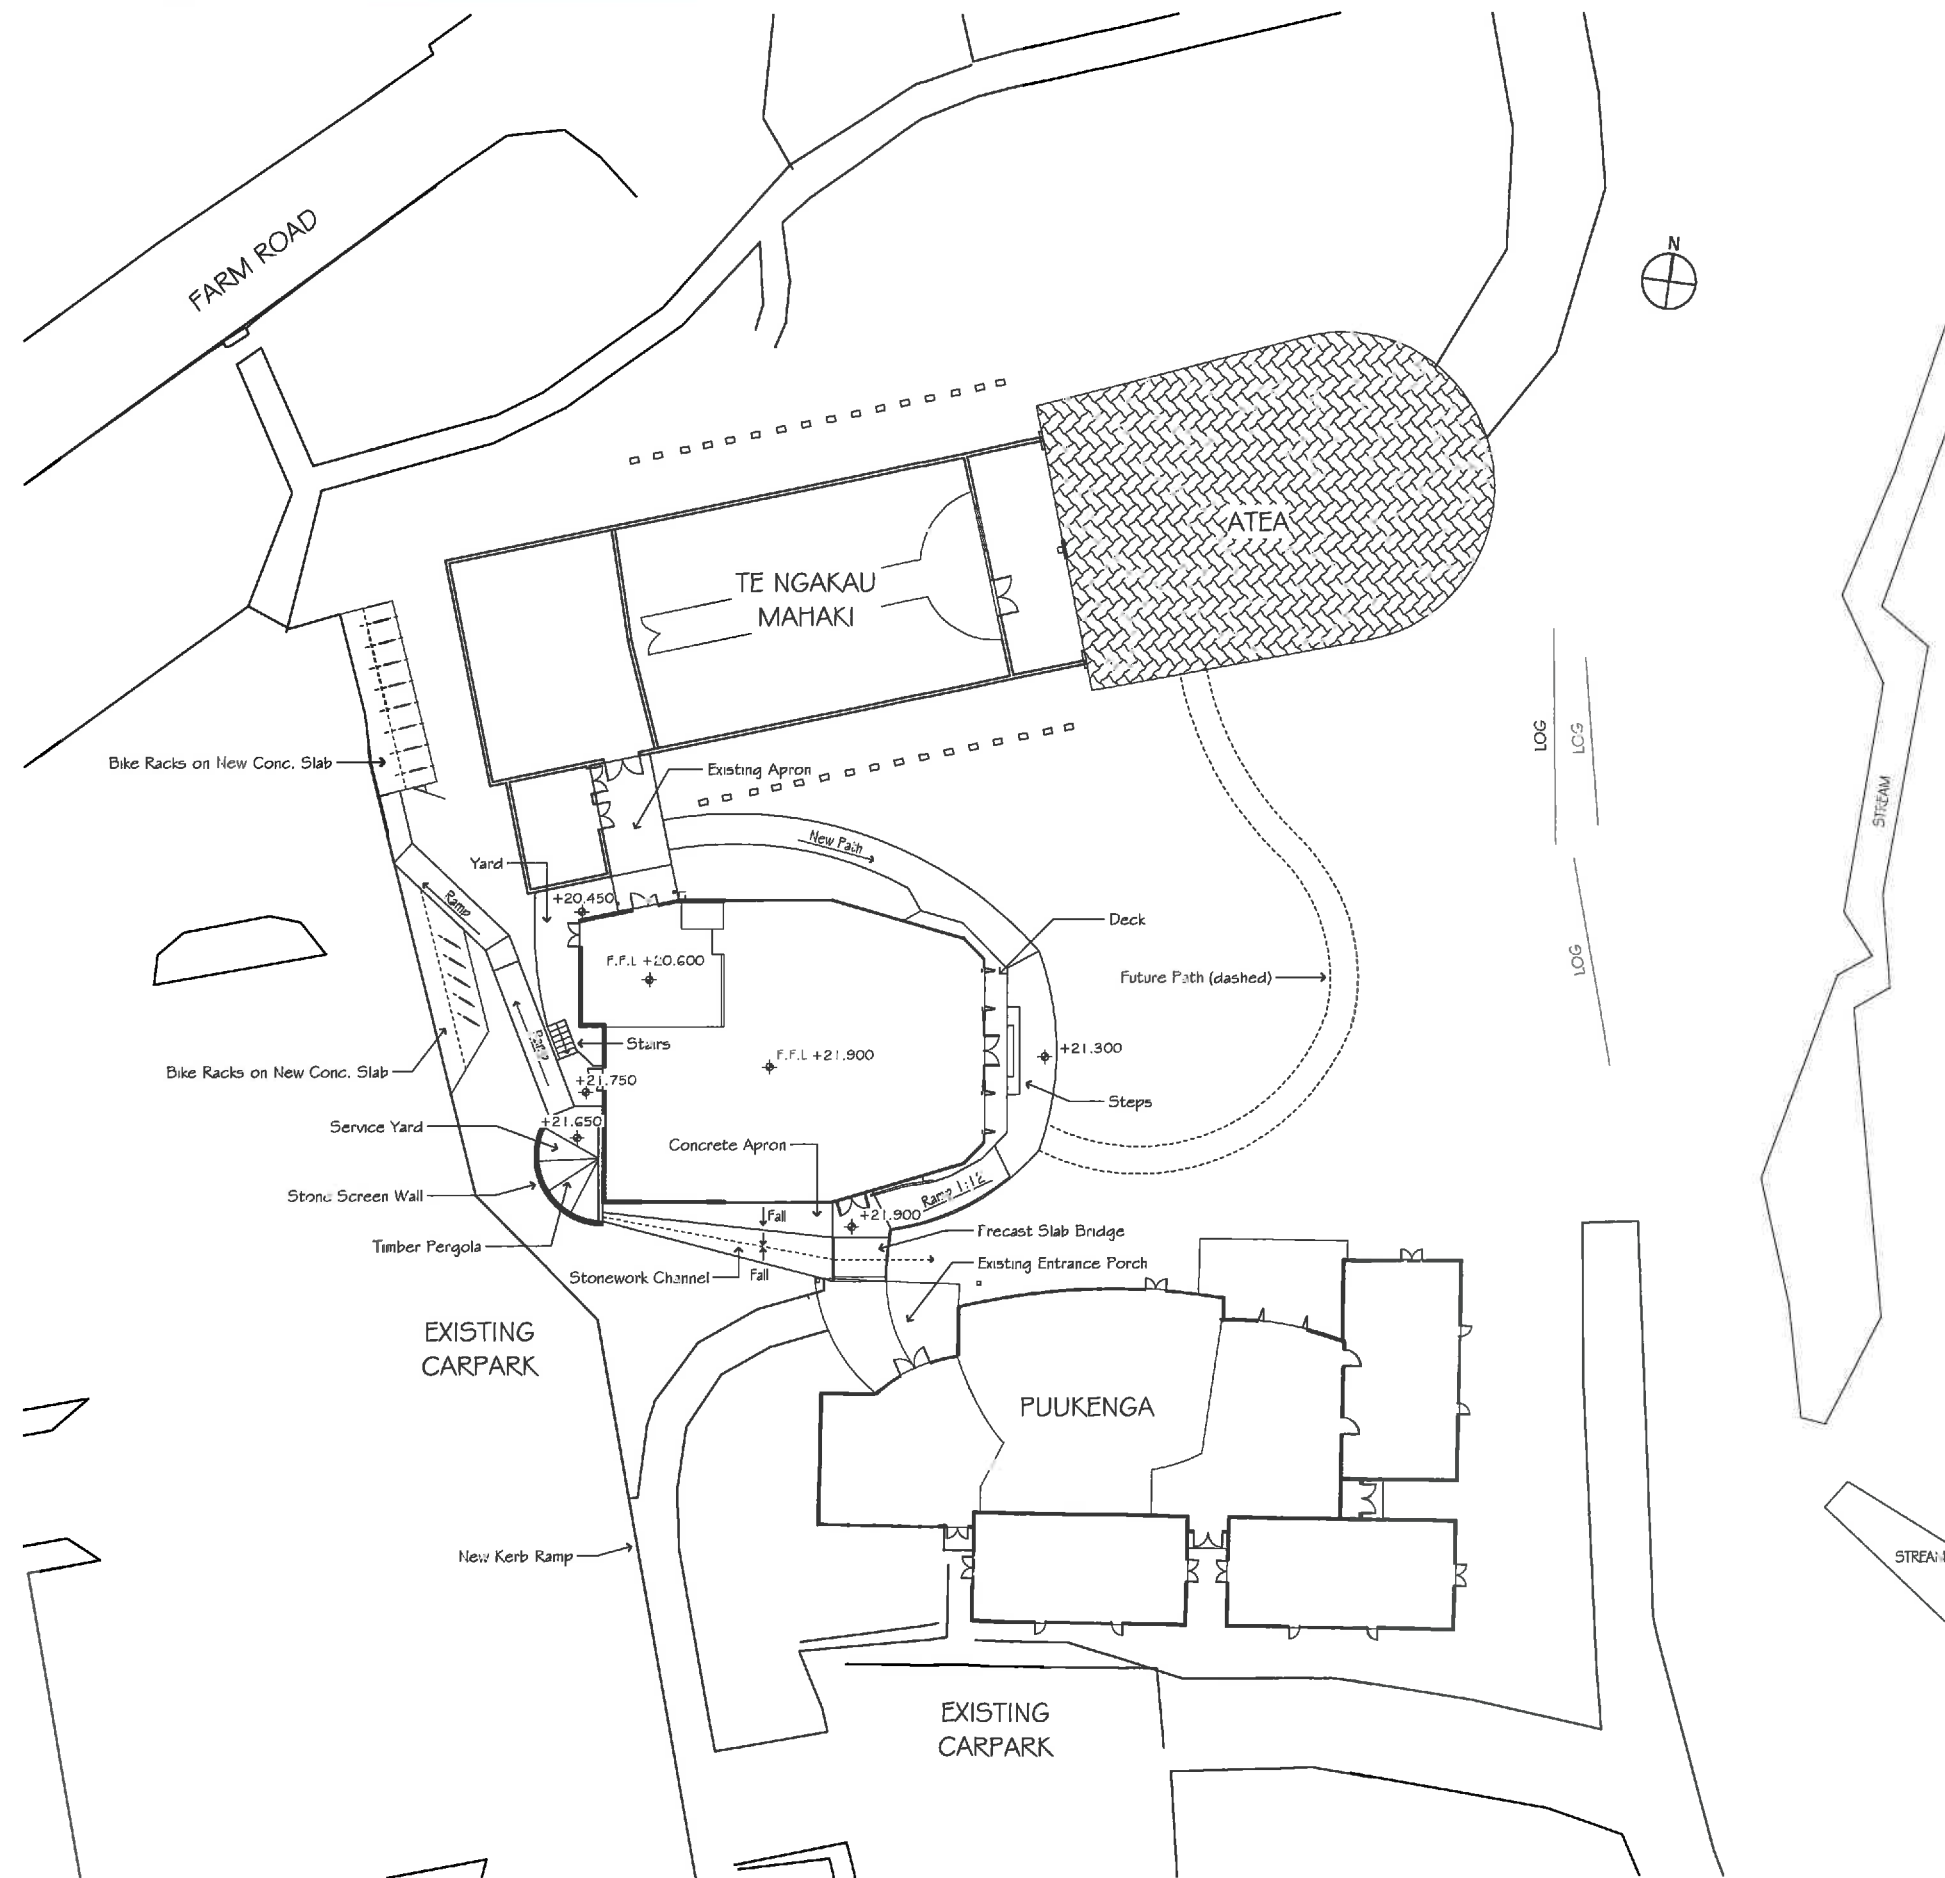


SITE WORKS PLAN
scale 1:200

Re:	Amendment	Date
KAY & KEYS architects P.O. Box 28717, Remuera, Auckland Ph. 09-529-9481 Fax 09-529-9483 www.kayandkeys.co.nz Copyright: This drawing and its contents are the property of Kay & Keys Architects Ltd. Any unauthorised employment or re-use, in full or part, is forbidden. Check Dimensions on site before fabrication. Use figured dimensions in preference to scaled dimensions.		
 UNITEC CARRINGTON ROAD AUCKLAND MARAE STAGE 2: WHAREKAI & WHAREPAKU		
Scale:	Designed	AK
Original A1	Drawn	-
	Checked	-
	Plot Date	13/07/2011
Drawing SITE WORKS		
Status: FOR RESOURCE CONSENT		
Project No.	Drawing	Revision
UUI 05.2	104	-
ALL DIMENSIONS TO BE VERIFIED ON SITE		

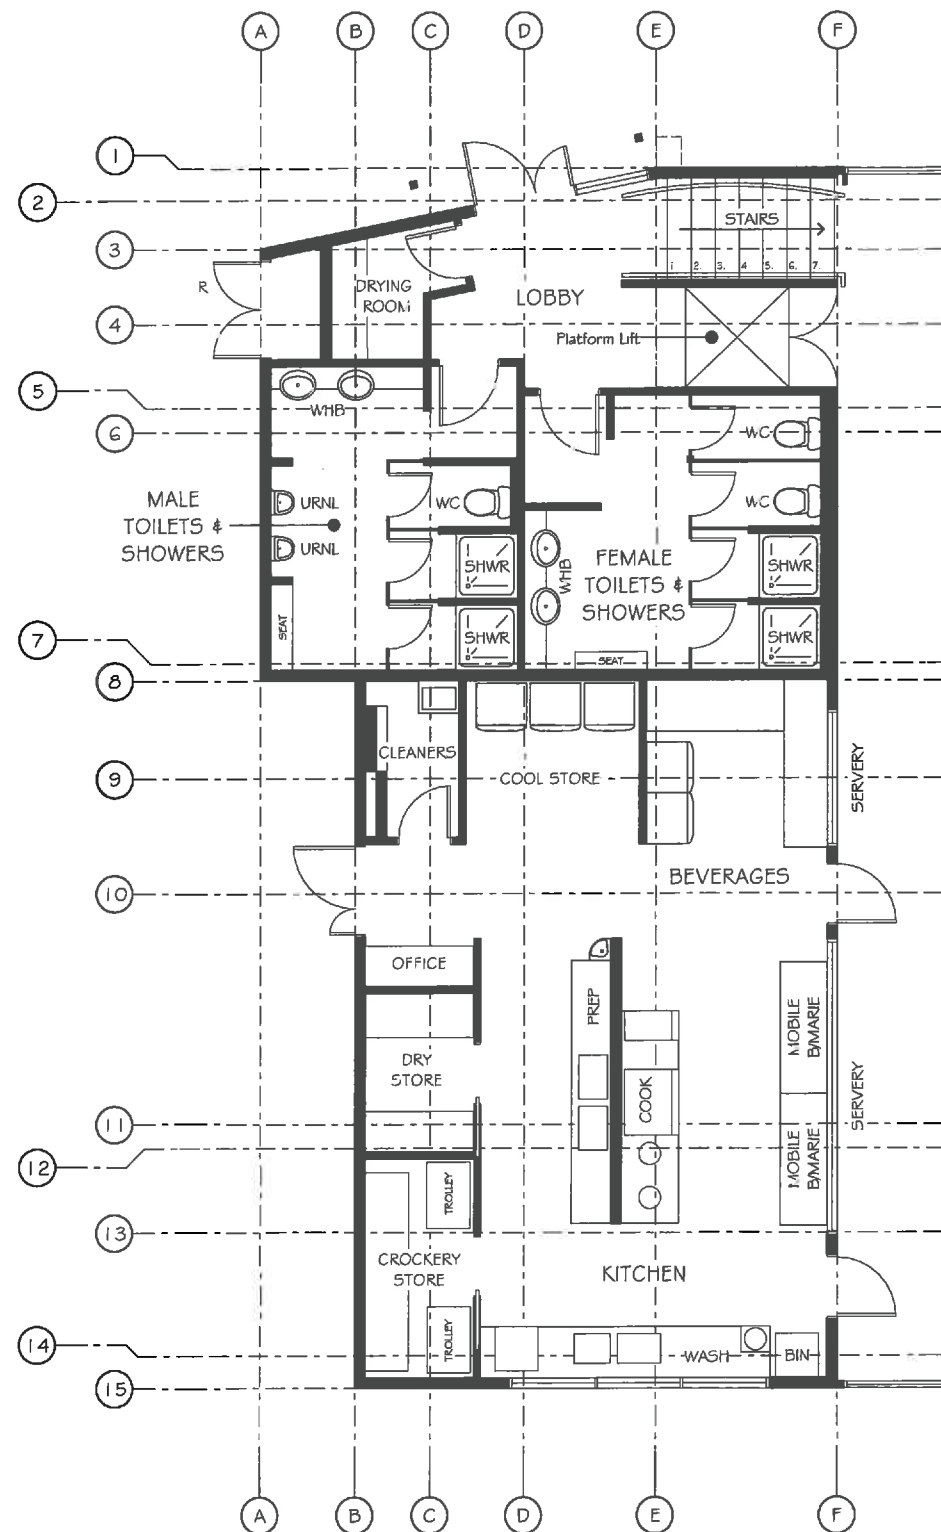


REFERENCE PART PLAN
scale 1:50

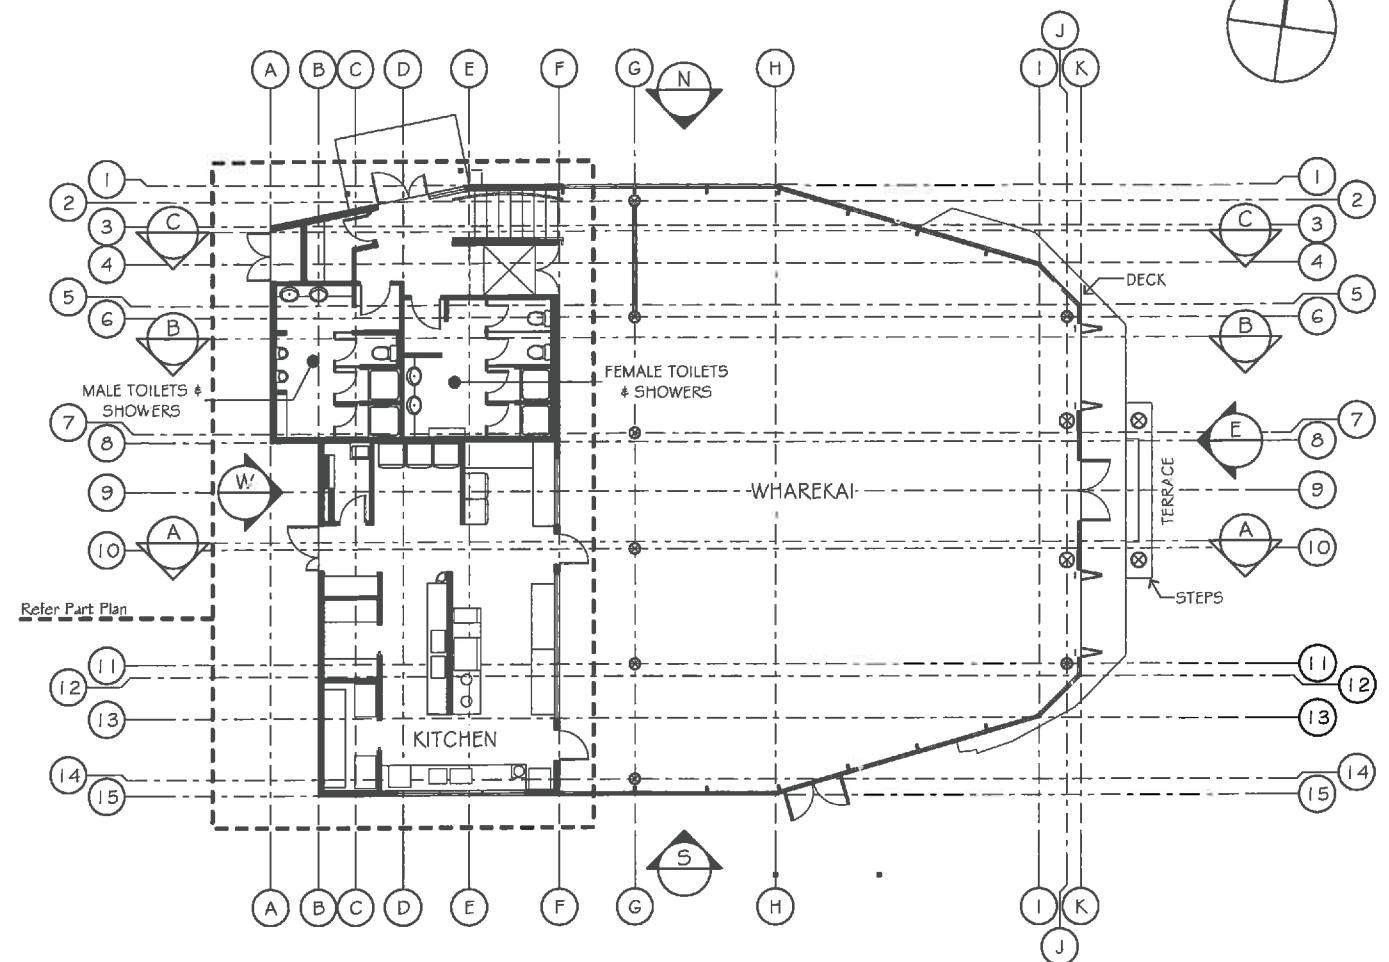


REFERENCE PLAN
scale 1:100


Revised	Amendment	Date
KAY & KEYS architects P.O. Box 28717, Remuera, Auckland Ph. 09-529-9481 Fax 09-529-9483 www.kayandkeys.co.nz Copyright: This drawing and its contents are the property of Kay and Keys Architects Ltd. Any unauthorised employment or reproduction, in full or part, is forbidden. - Check Dimensions on site before fabrication - Use figured dimensions in preference to scaled dimensions		
Unitec Institute of Technology UNITEC CARRINGTON ROAD AUCKLAND MARAE STAGE 2: WHAREKAI & WHAREPAKU		
Scale	Designed	AK
Original AI	Drawn	-
	Checked	-
	Plot Date	13/07/2011
Drawing REFERENCE PLAN		
Status FOR RESOURCE CONSENT Project No. UUI 05.2 Drawing 110 Revision - ALL DIMENSIONS TO BE VERIFIED ON SITE		

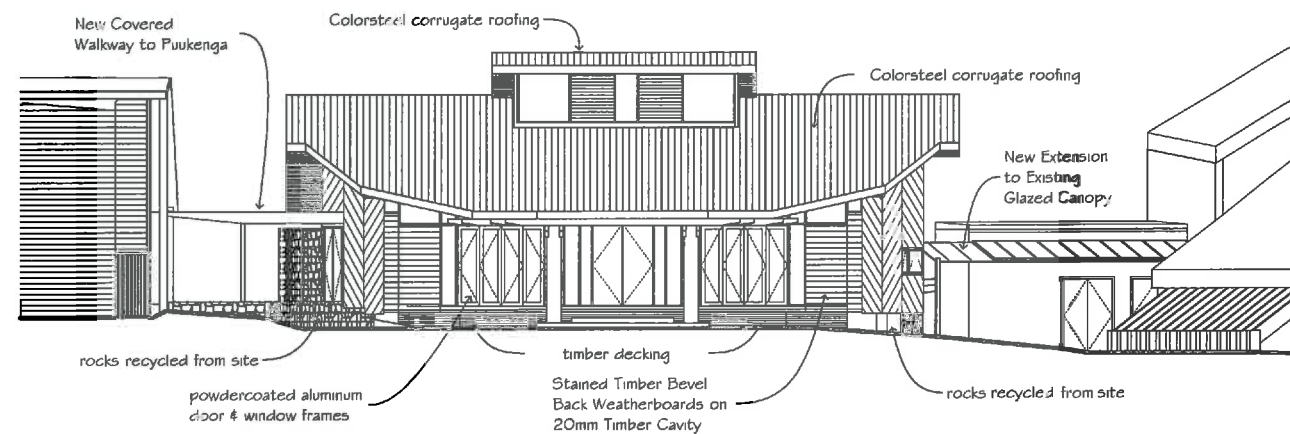


EAST ELEVATION
scale 1:100

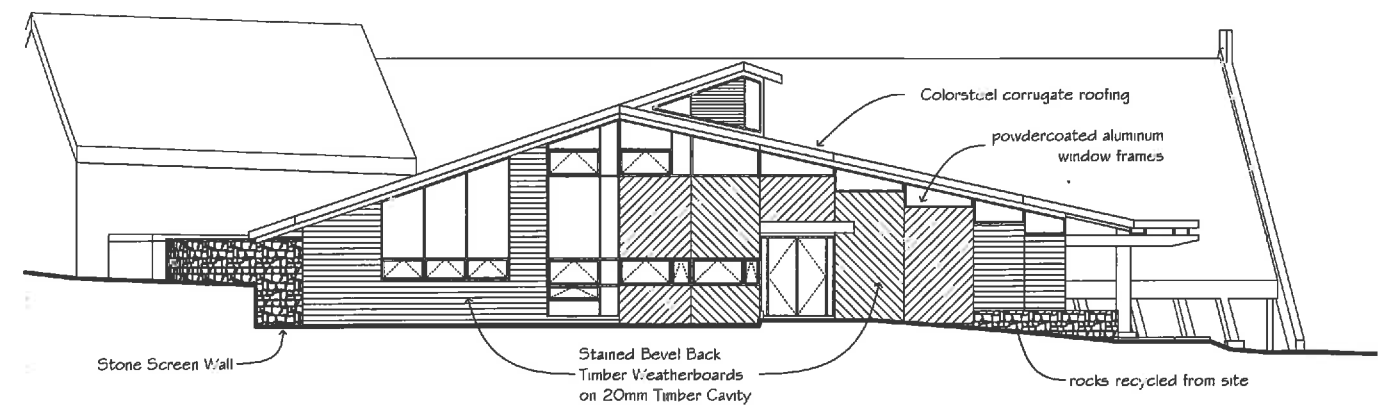

SOUTH ELEVATION
scale 1:100

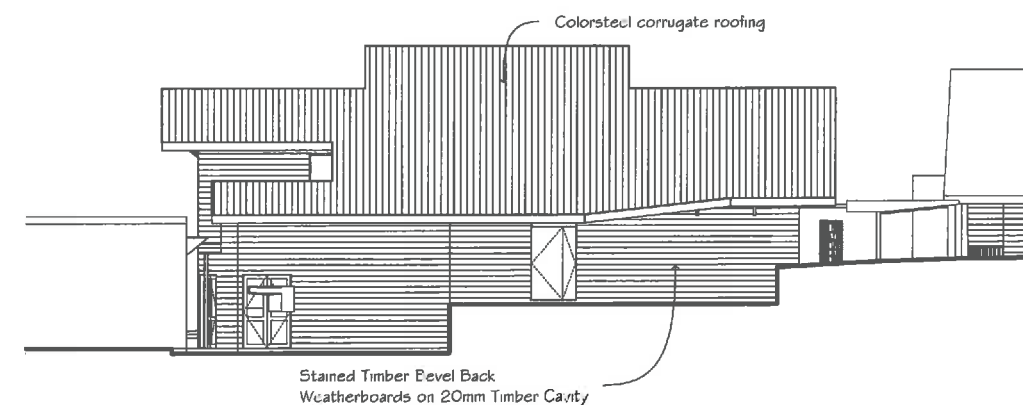


WEST ELEVATION
scale 1:100

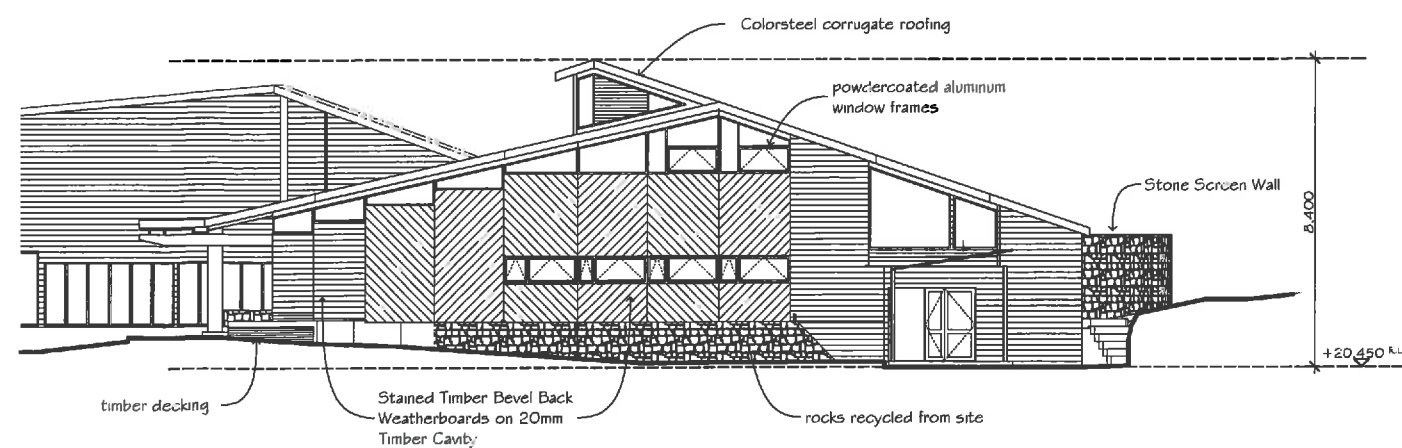


NORTH ELEVATION
scale 1:100

Ref:	Amend:	Date:
KAY & KEYS architects		
P.O. Box 28717, Remuera, Auckland Ph. 09-529-9481 Fax 09-529-9483 www.kayandkeys.co.nz		
Copyright: This drawing and its contents are the property of Kay and Keys Architects Ltd. Any unauthorised employment or reproduction, in full or part, is forbidden. - Check Dimensions on site before fabrication - Use figures given more in preference to scaled dimensions		
Unitec UNITEC		
CARRINGTON ROAD AUCKLAND MARAE STAGE 2: WHAREKAI & WHAREPAKU		
Scale	Designed	AK
Original	Drawn	-
	Checked	-
	Plot Date	13/07/2011
ELEVATIONS		
Status: FOR RESOURCE CONSENT		
Project No.	Drawing	Revision
UUI 05.2	112	-
ALL DIMENSIONS TO BE VERIFIED ON SITE		




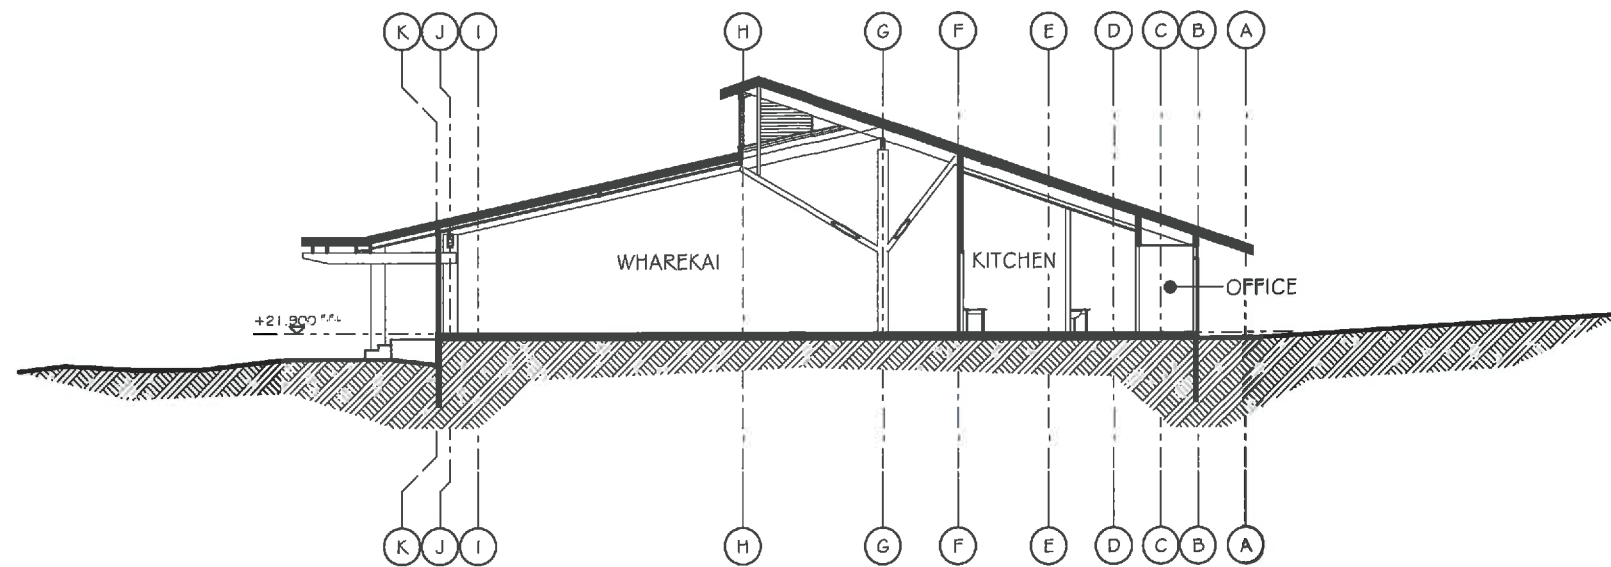

Section AA
scale 1:100

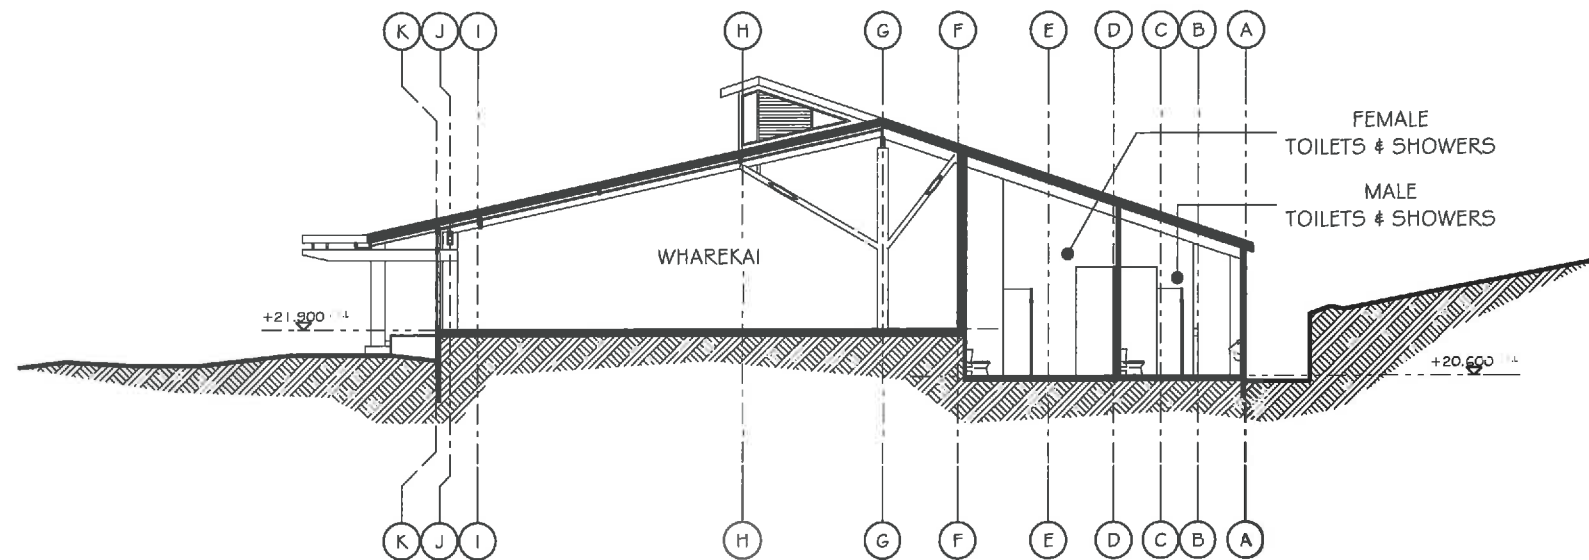

Section BB
scale 1:100

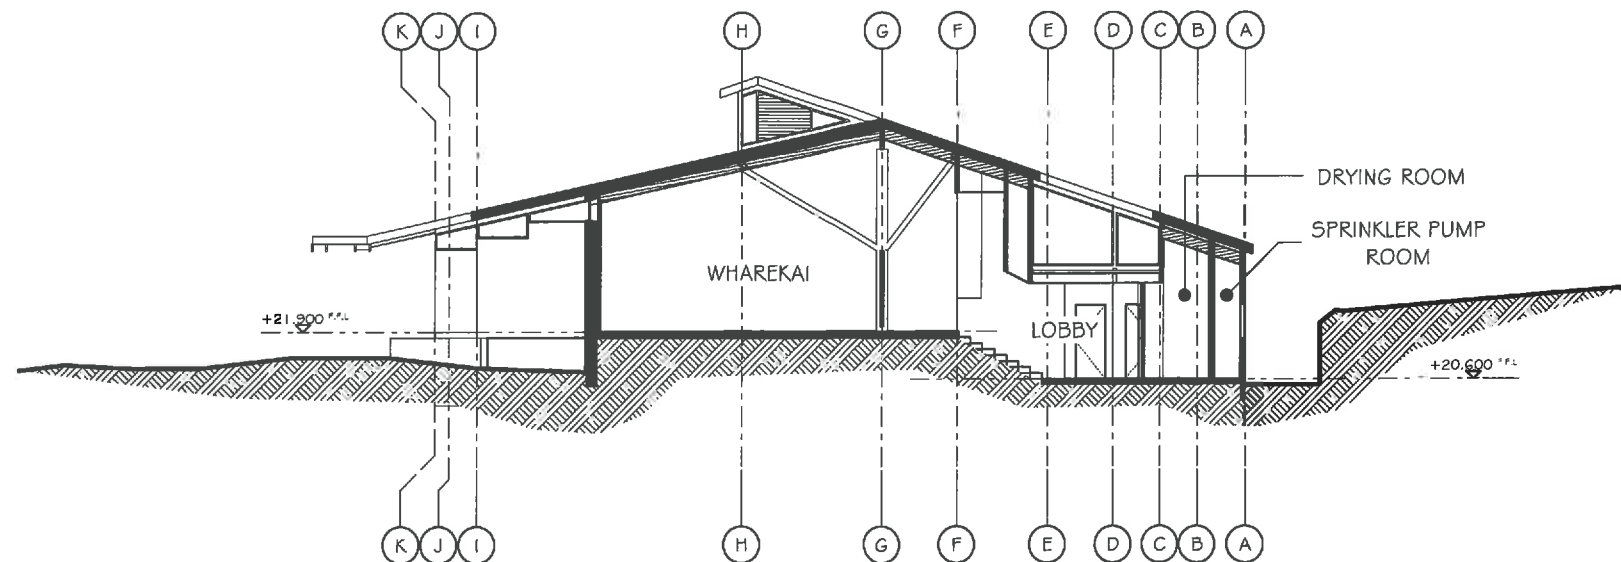


Section CC
scale 1:100




Rev	Amendment	Date
KAY & KEYS architects P.O. Box 28717, Remuera, Auckland Ph. 09-529-9481 Fax 09-529-9483 www.kayandkeys.co.nz Copyright: This drawing and its contents are the property of Kay and Keys Architects Ltd. Any unauthorised copy, reproduction, in full or part, is prohibited. Check Dimensions on site before fabrication. All dimensions in reference to scaled dimensions.		
 UNITEC CARRINGTON ROAD AUCKLAND MARAE STAGE 2: WHAREKAI & WHAREPAKU		
Created	Designed	AK
Original AI	Drawn	-
	Checked	-
	Plot Date	13/07/2011
Drawing SECTIONS		
Status: FOR RESOURCE CONSENT Project No. UU1 05.2 Drawing 113 Revision - ALL DIMENSIONS TO BE VERIFIED ON SITE		

Cut = 172m³
Fill = 168m³


Note:
Volumes are solid measure.
Volumes computed by Autodesk
Civil 3D 2010 software.

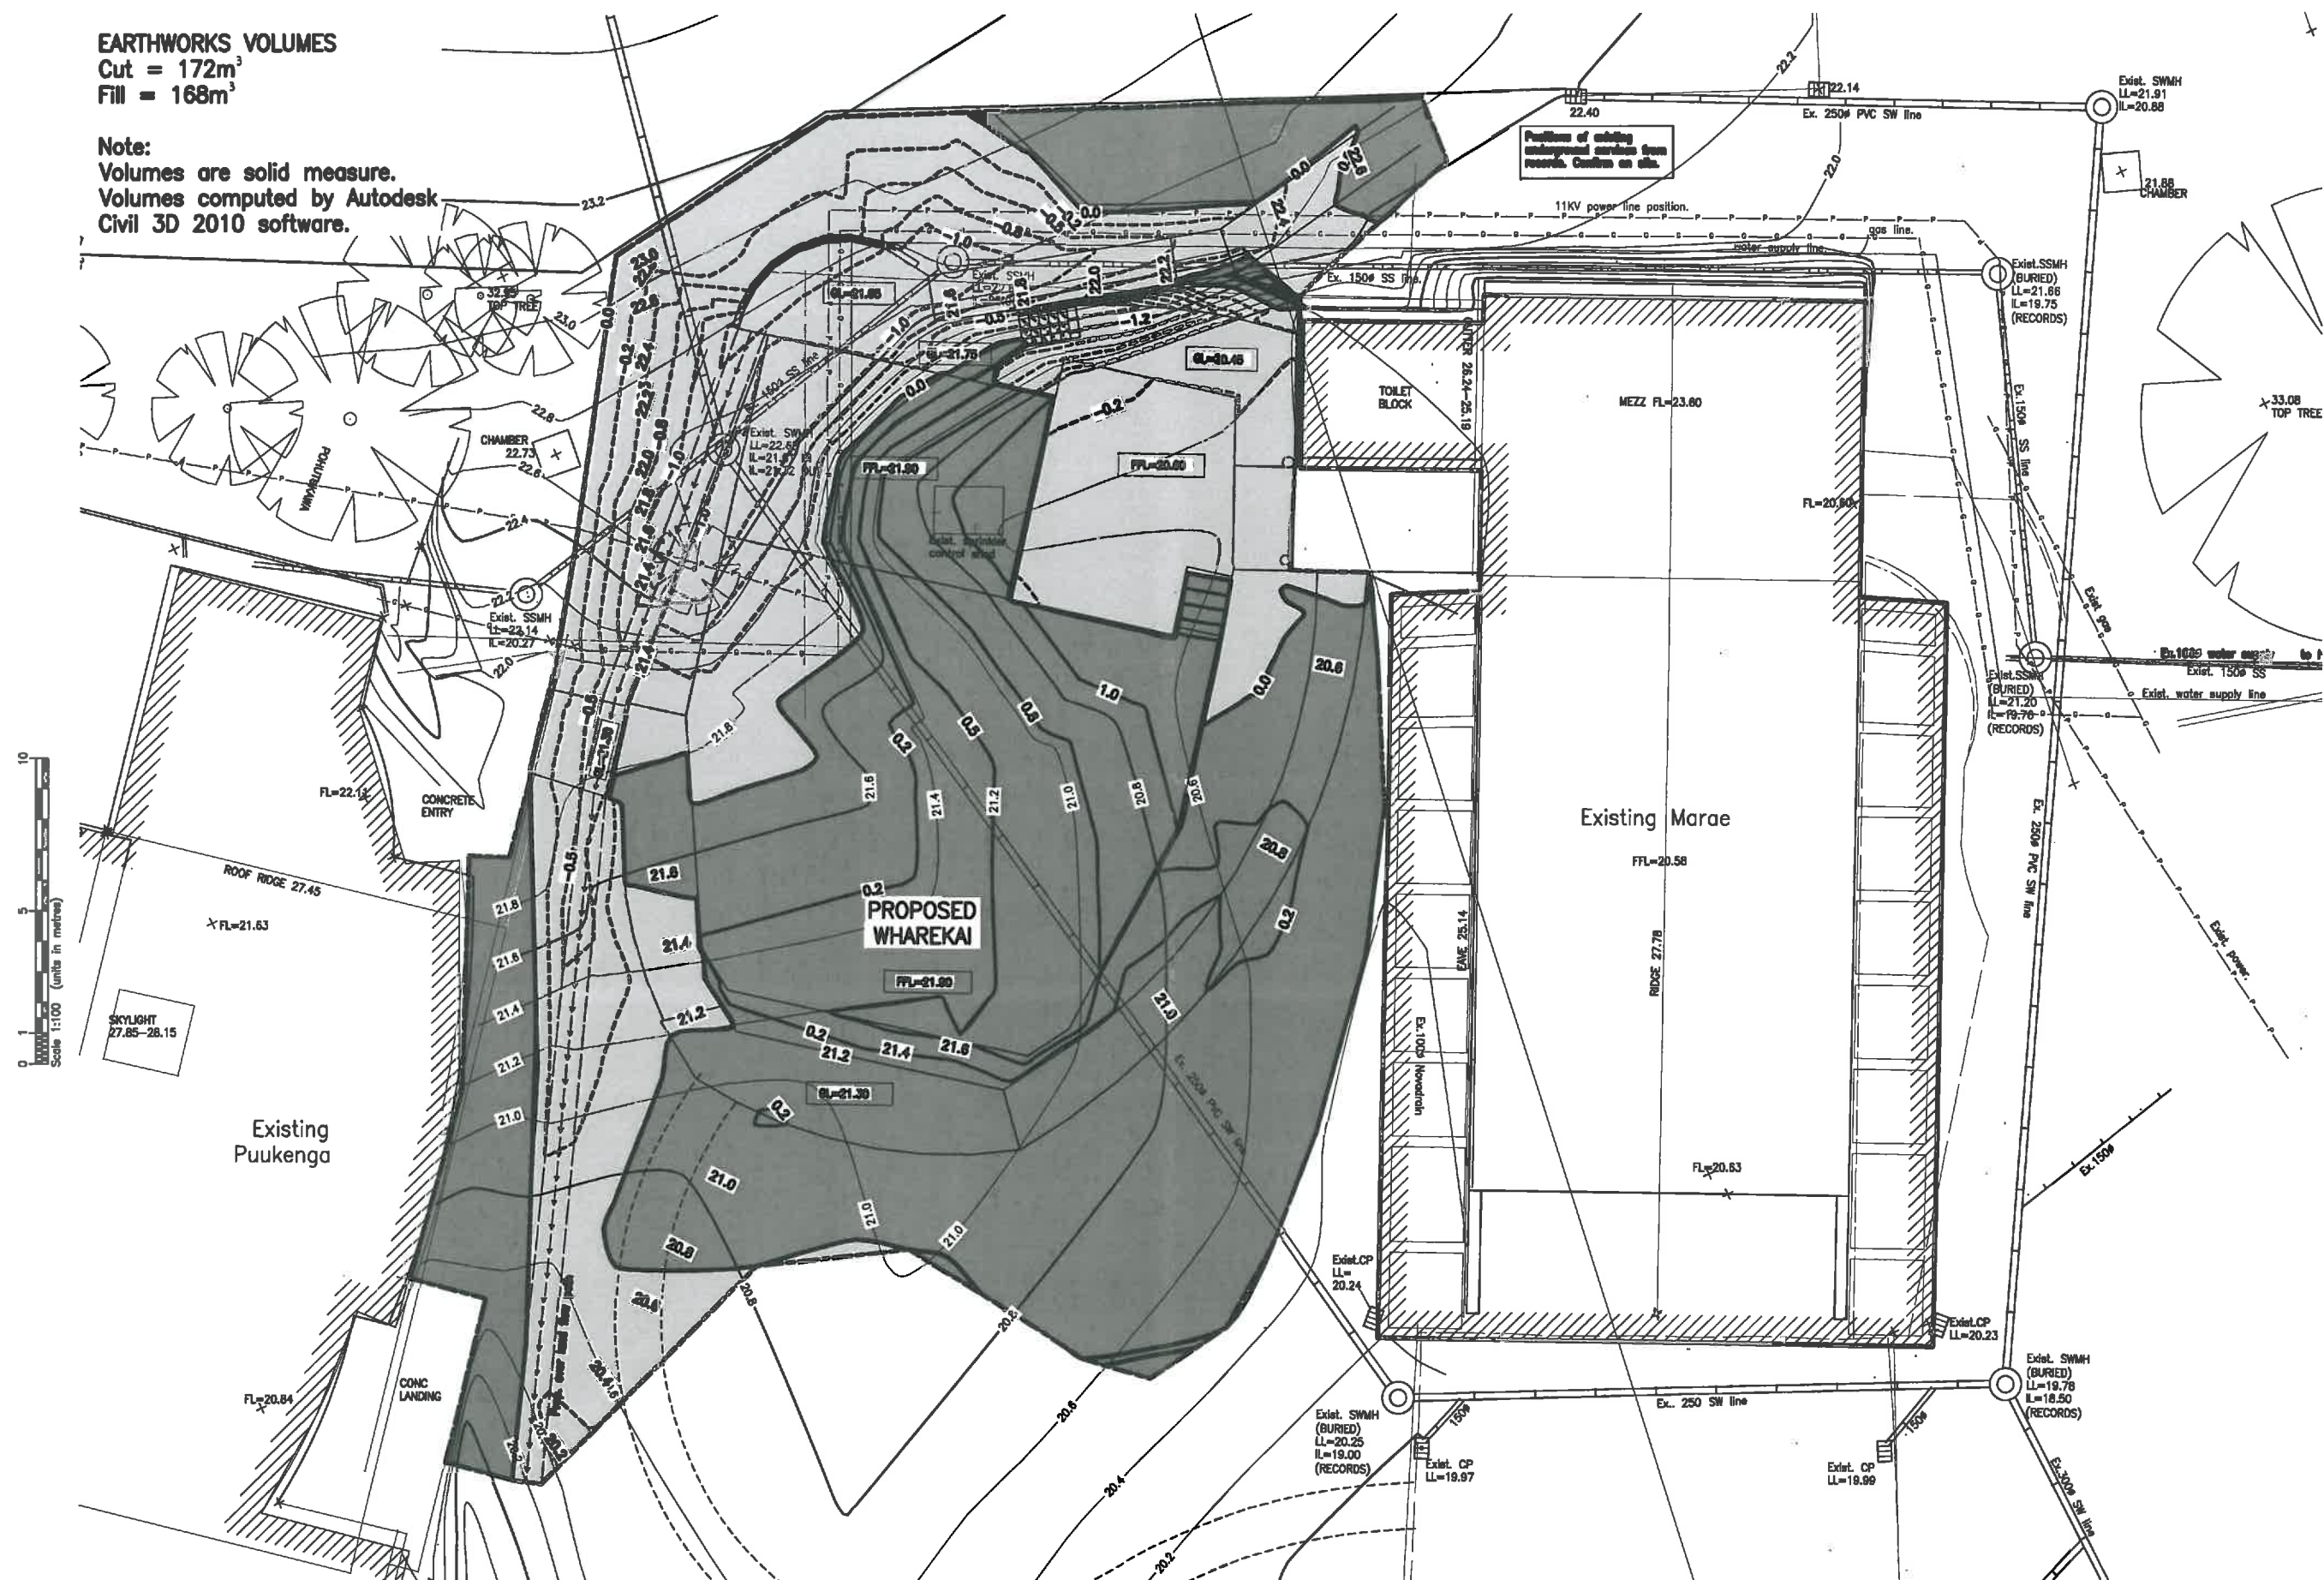[illegible]

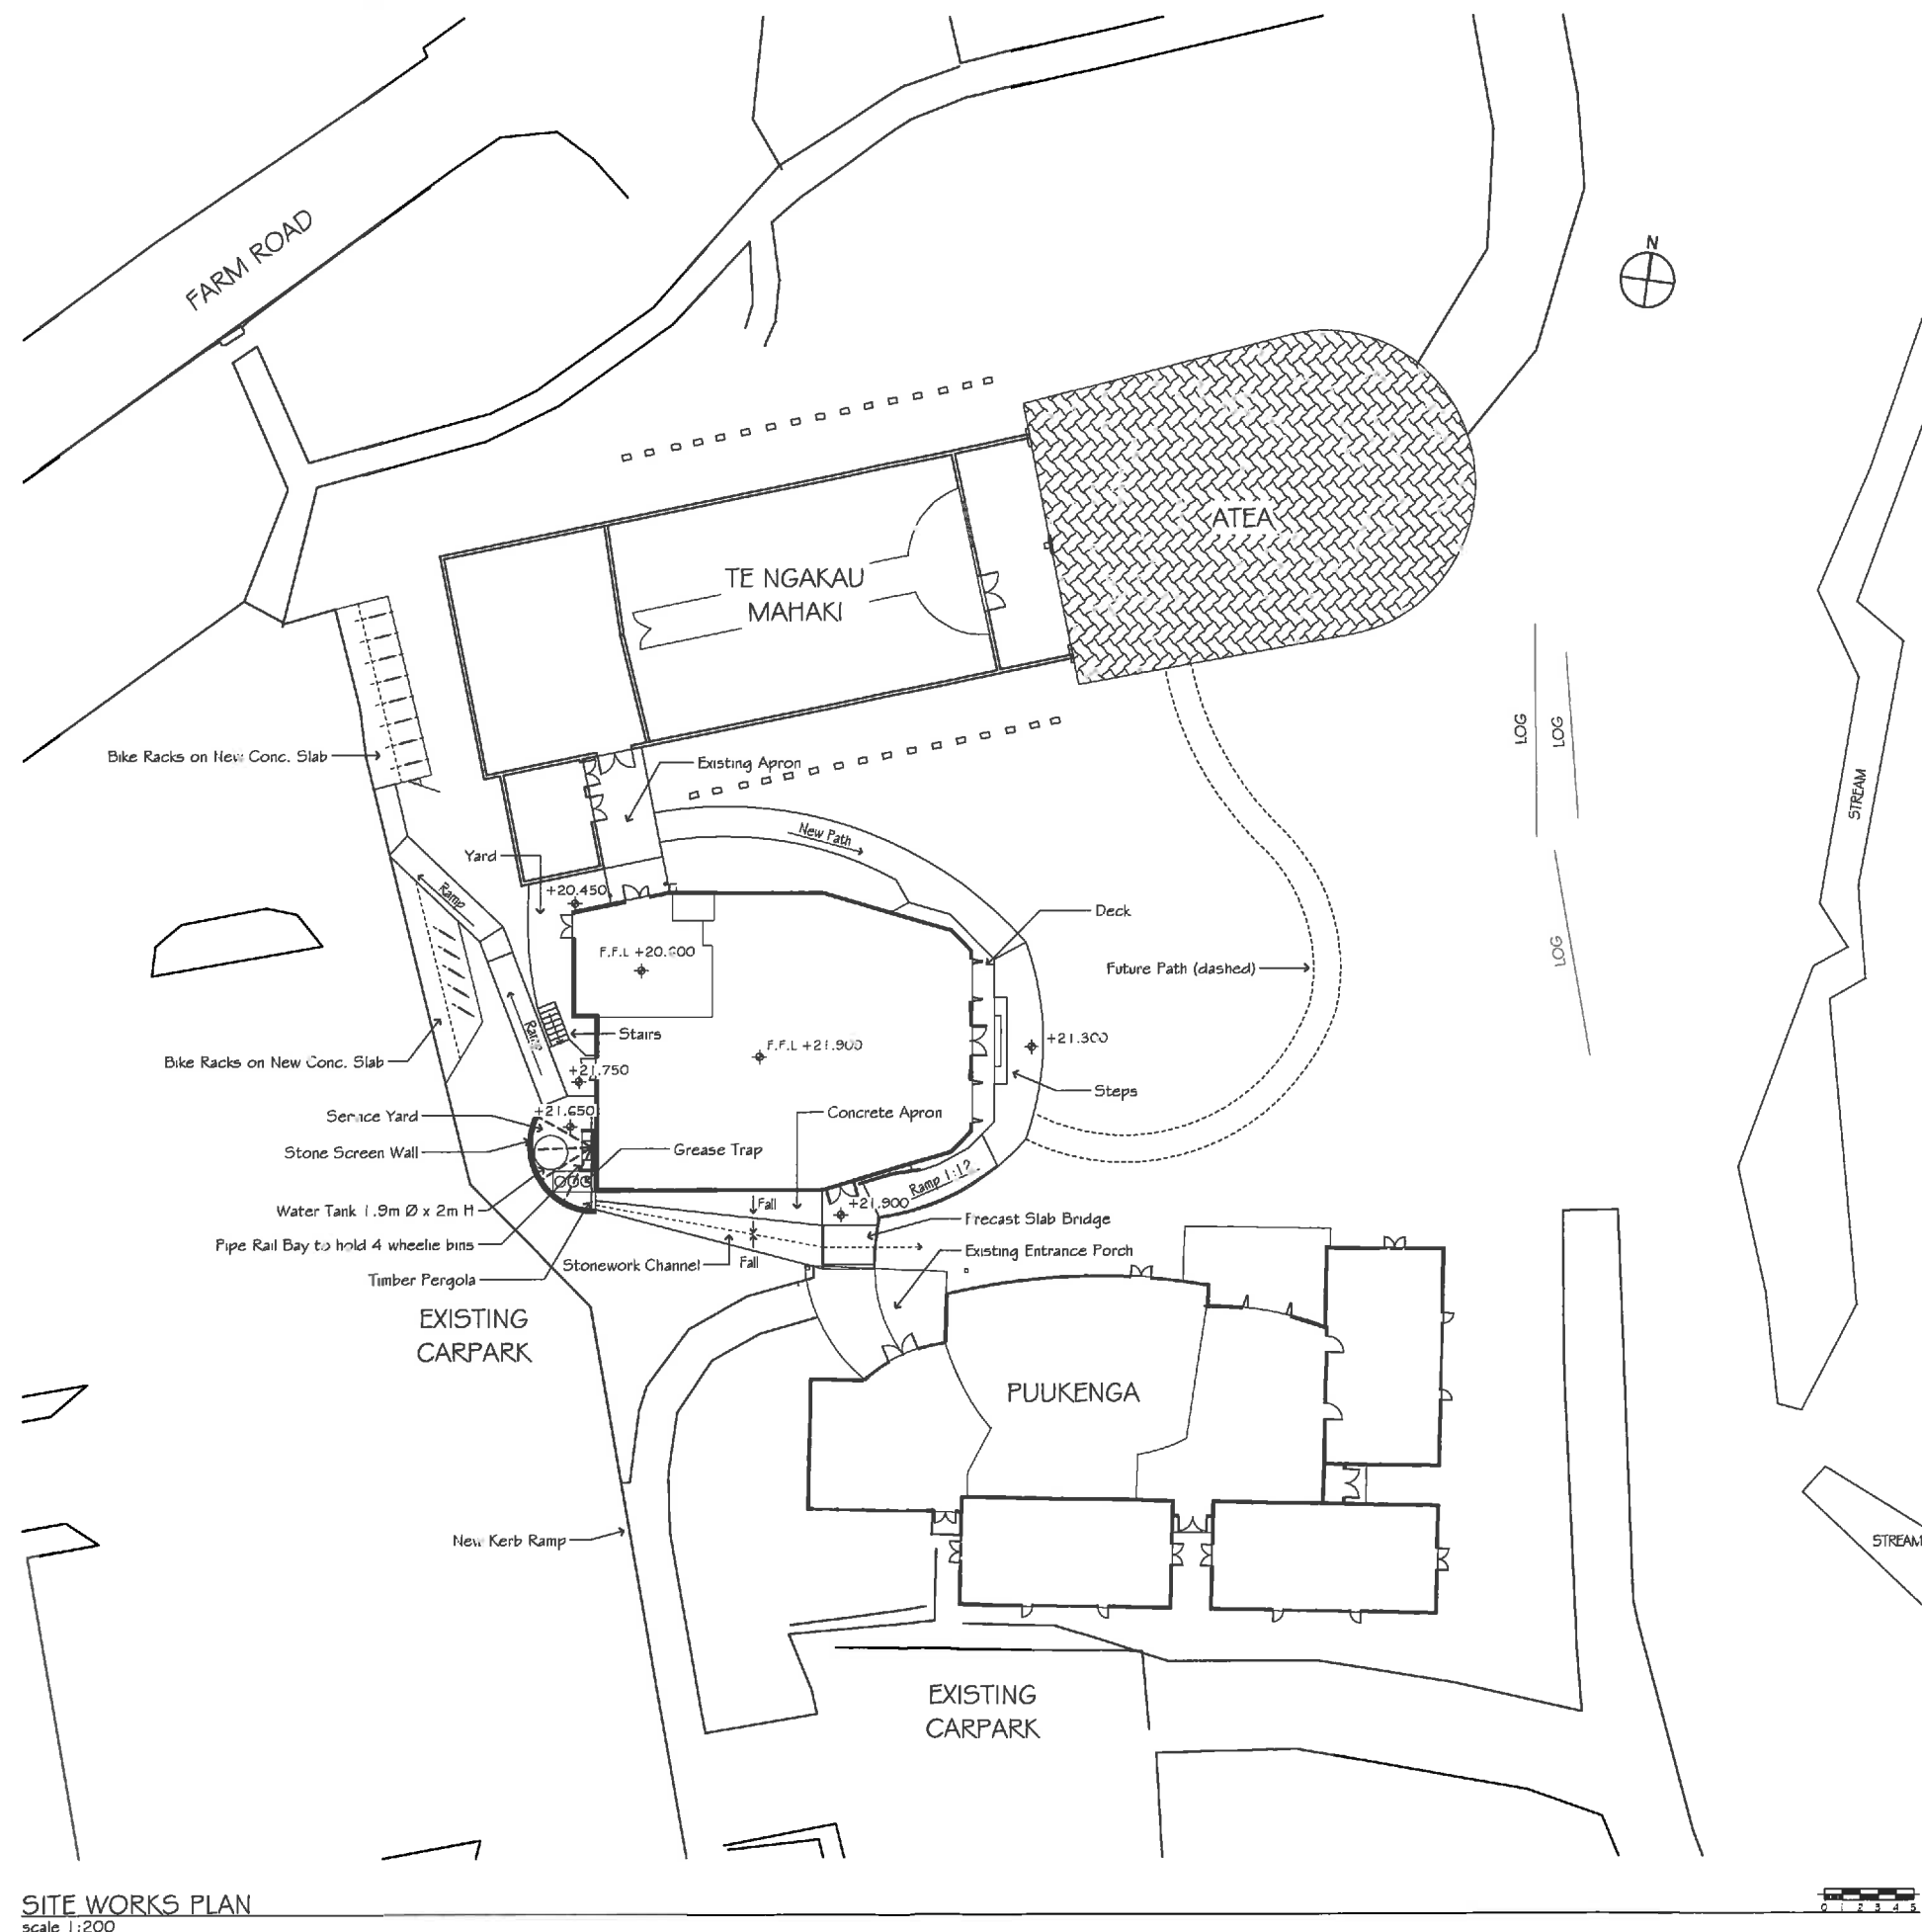


SITE WORKS PLAN
scale 1:200


Rev	Amendment	Date
KAY & KEYS architects P.O. Box 28717, Remuera, Auckland Ph. 09-529-9481 Fax 09-529-9483 www.kayandkeys.co.nz Copyright: This drawing and its contents are the property of Kay and Keys Architects Ltd. Any unauthorised employment or reproduction, in full or part, is forbidden. Check Dimensions on all buildings before construction. Use figures and notes in preference to scaled dimensions.		
Unitec UNITEC CARRINGTON ROAD AUCKLAND MARAE STAGE 2: WHAREKAI & WHAREPAKU		
Scale	Designed	AK
Original A1	Drawn	
	Checked	
	Plot Date	25/07/2011
Drawing SITE WORKS PLAN		
Status: FOR RESOURCE CONSENT		
Project No.	Drawing	Revision
UUI 05.2	104	R1
ALL DIMENSIONS TO BE VERIFIED ON SITE		

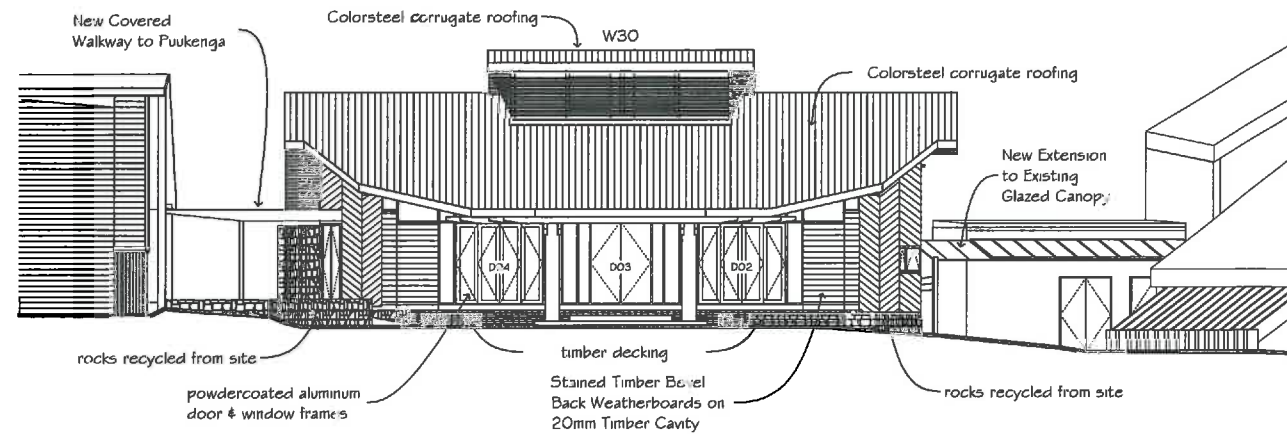


EAST ELEVATION
scale 1:100

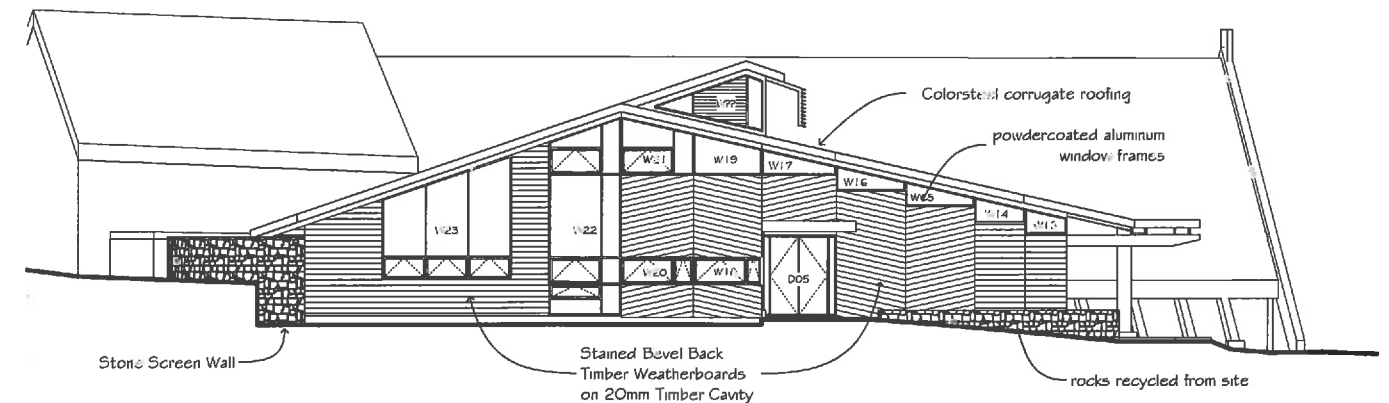

SOUTH ELEVATION
scale 1:100

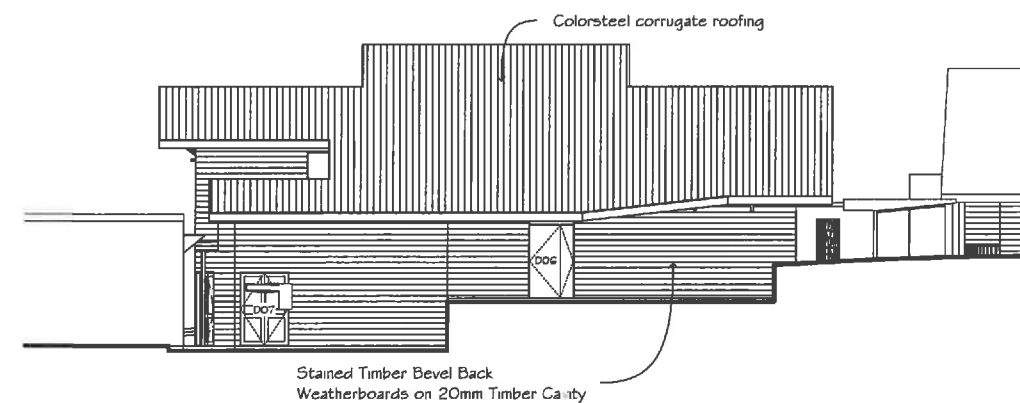

WEST ELEVATION
scale 1:100

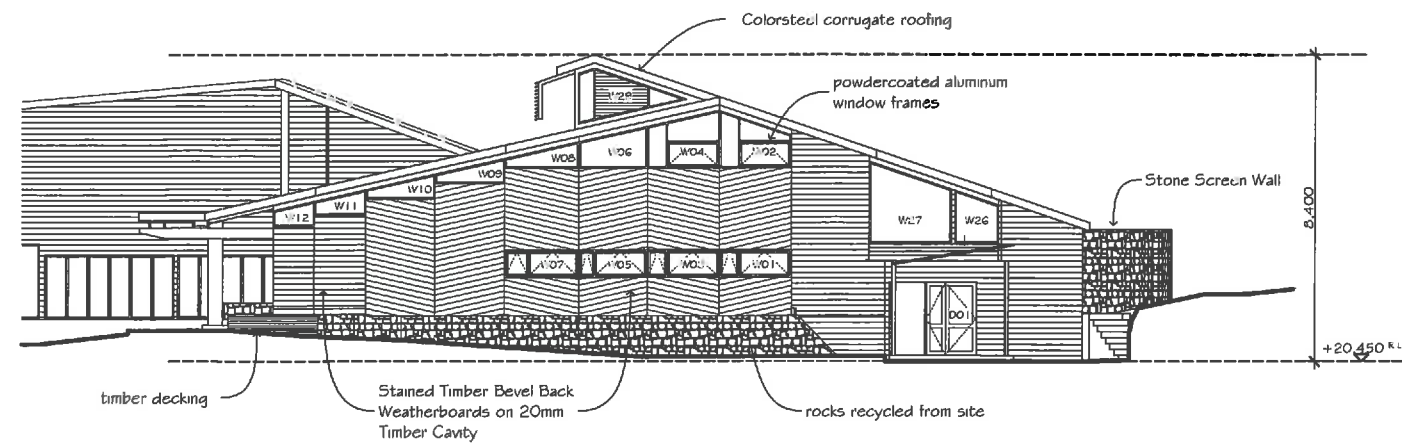

NORTH ELEVATION
scale 1:100

ELEVATIONS

Where	Product	Green Star Conditions	How are they met	Conventional Product
Exterior Cladding	Cedar Bevel Backed Weatherboards	FSC Certificate and CoC certificate, Max H1.2 treatment and low VOC Stain.	FSC Certified and CoC Certified available from Herman Pacific with Max. H1.2 Treatment.	Cedar Bevel Backed Weatherboards
Exterior Cladding - Stain	Resene Waterbourne Woodsman Oil Stain	Independently certified for MAT-3 & Low VOC	ECNZ Certificate & Low VOC Certificate	Resene Waterbourne Woodsman Oil Stain
Fascia	James Hardie Fascia	N/A	N/A	James Hardie Fascia
Glass	Standard Glass	N/A	N/A	Standard Glass
Window Frames (All)	APL 40mm Commercial Suite	N/A	N/A	APL 40mm Commercial Suite
External Doors and Frames	APL Aluminium Doors	N/A	N/A	APL Aluminium Doors
BI Fold Doors	APL Aluminium Doors	N/A	N/A	APL Aluminium Doors
Wharekai - Louvres	Holyoake	N/A	N/A	Holyoake
Wharekai - Louvre System (Actuator)		N/A	N/A	

Rev: Amendment: Date:
KAY & KEYS
architects
P.O. Box 28717, Remuera, Auckland
Ph. 09-529-9481 Fax 09-529-9483
www.kayandkeys.co.nz
Copyright: This drawing and its contents are the property of Kay & Keys Architects Ltd. Any unauthorised employment or reproduction, in full or part, is forbidden.
- Check Dimensions on site before fabrication
- Use figured dimensions in preference to scaled dimensions



UNITEC

CARRINGTON ROAD
AUCKLAND

MARAE STAGE 2:
WHAREKAI & WHAREPAKU

Scale: Original A1

Designed: AK
Drawn: -
Checked: -
Plot Date: 25/07/2011

ELEVATIONS

Status: FOR RESOURCE CONSENT
Project No: UUI 05.2
Drawing: 112
Revision: -

ALL DIMENSIONS TO BE VERIFIED ON SITE

