


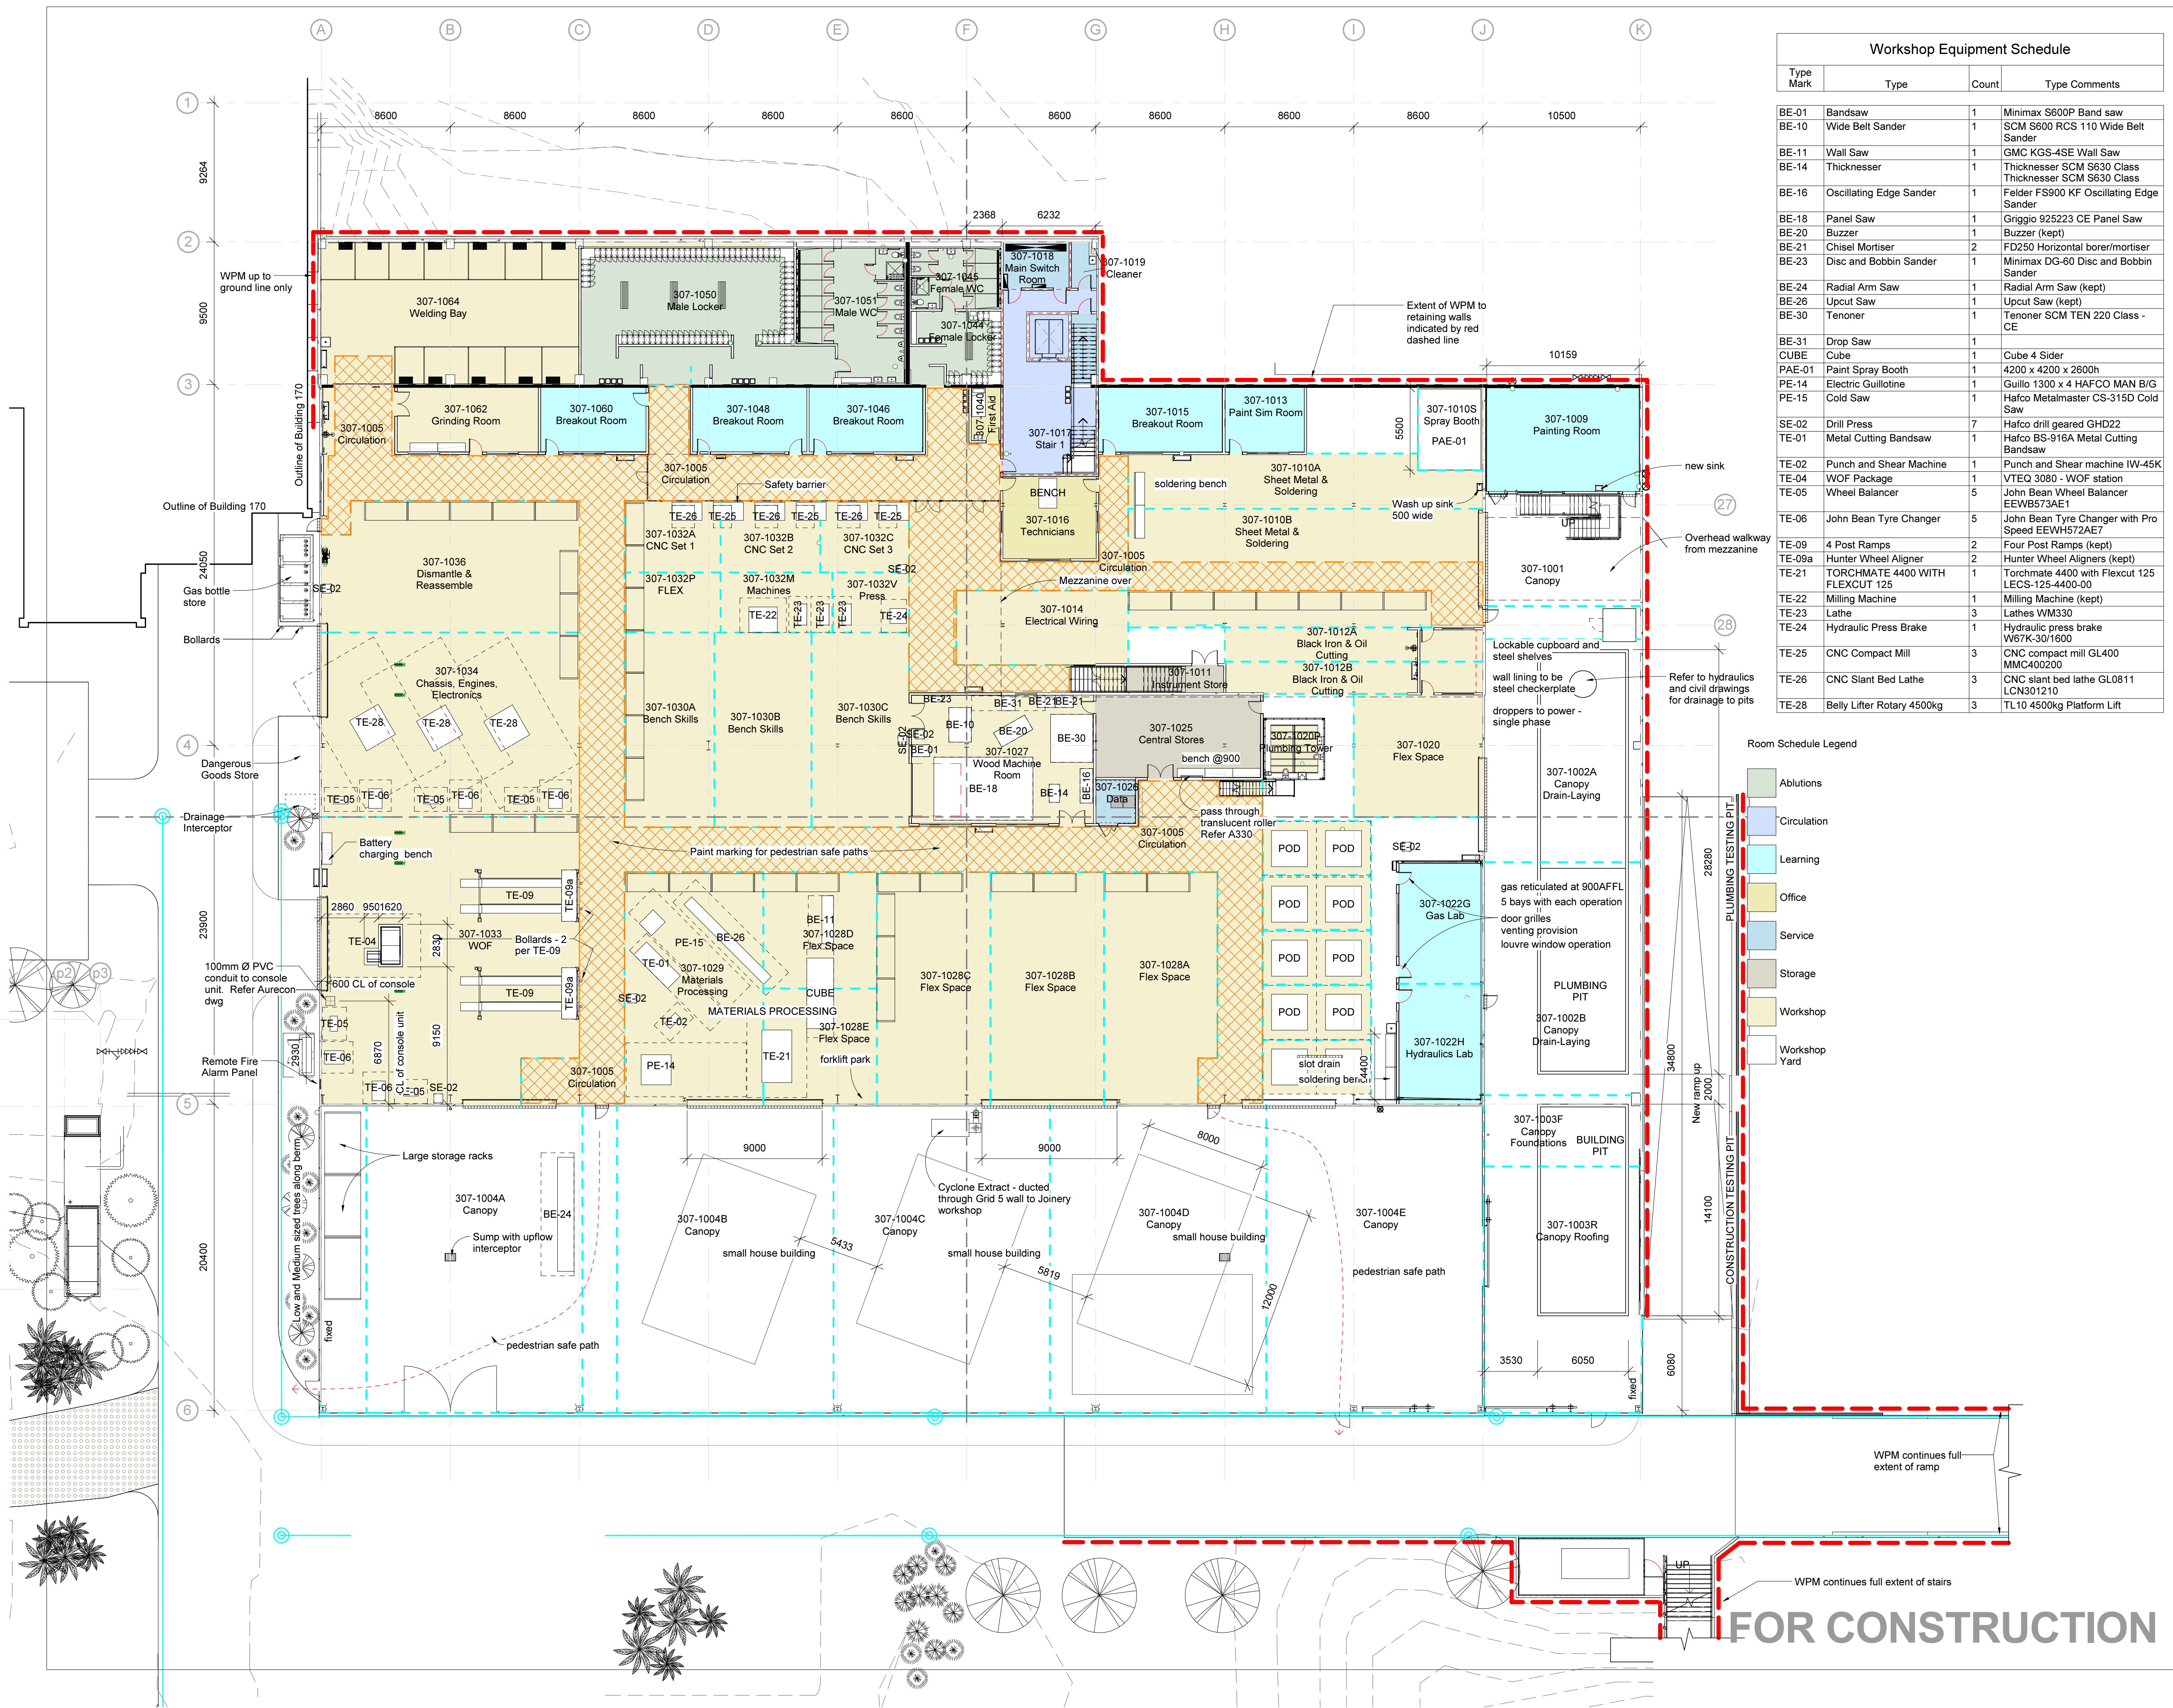

Workshop Equipment Schedule			
Type Mark	Type	Count	Type Comments
BE-01	Bandsaw	1	Minimax S600P Band saw
BE-10	Wide Belt Sander	1	SCM S600 RCS 110 Wide Belt Sander
BE-11	Wall Saw	1	GMC KGS-4SE Wall Saw
BE-14	Thicknesser	1	Thicknesser SCM S630 Class Thicknesser SCM S630 Class
BE-16	Oscillating Edge Sander	1	Felder FS900 KF Oscillating Edge Sander
BE-18	Panel Saw	1	Griggio 925223 CE Panel Saw
BE-20	Buzzer	1	Buzzer (kept)
BE-21	Chisel Mortiser	2	FD250 Horizontal borer/mortiser
BE-23	Disc and Bobbin Sander	1	Minimax DG-60 Disc and Bobbin Sander
BE-24	Radial Arm Saw	1	Radial Arm Saw (kept)
BE-26	Upcut Saw	1	Upcut Saw (kept)
BE-30	Tenoner	1	Tenoner SCM TEN 220 Class - CE
BE-31	Drop Saw	1	
CUBE	Cube	1	Cube 4 Sider
PAE-01	Paint Spray Booth	1	4200 x 4200 x 2600h
PE-14	Electric Guillotine	1	Guillo 1300 x 4 HAFCO MAN B/G
PE-15	Cold Saw	1	Hafco Metalmaster CS-315D Cold Saw
SE-02	Drill Press	7	Hafco drill geared GHD22
TE-01	Metal Cutting Bandsaw	1	Hafco BS-916A Metal Cutting Bandsaw
TE-02	Punch and Shear Machine	1	Punch and Shear machine IW-45K
TE-04	WOF Package	1	VTEQ 3080 - WOF station
TE-05	Wheel Balancer	5	John Bean Wheel Balancer EEVB573AE1
TE-06	John Bean Tyre Changer	5	John Bean Tyre Changer with Pro Speed EEVH572AE7
TE-09	4 Post Ramps	2	Four Post Ramps (kept)
TE-09a	Hunter Wheel Aligner	2	Hunter Wheel Aligners (kept)
TE-21	TORCHMATE 4400 WITH FLEXCUT 125	1	Torchmate 4400 with Flexcut 125 LECS-125-4400-00
TE-22	Milling Machine	1	Milling Machine (kept)
TE-23	Lathe	3	Lathes WM330
TE-24	Hydraulic Press Brake	1	Hydraulic press brake W67K-30/1600
TE-25	CNC Compact Mill	3	CNC compact mill GL400 MMC400200
TE-26	CNC Slant Bed Lathe	3	CNC slant bed lathe GL0811 LCN301210
TE-28	Belly Lifter Rotary 4500kg	3	TL10 4500kg Platform Lift

Room Schedule Legend

- Ablutions
- Circulation
- Learning
- Office
- Service
- Storage
- Workshop
- Workshop Yard

No:	REVISION:	DATE:
1	Equipment Plan	14/07/16
2	Revised Equipment Plan	18/07/16
3	Revised Equipment Plan	04/08/16
4	Equipment Plan Issued	05/08/16
5	Equipment Plan Wood Room	25/10/16
6	AD 134 - Inground Roller	21/11/16
7	Updated Furniture	20/12/16
8	Updated Furniture & Bins	21/12/16
9	Updated Equipment Plan	17/02/17
10	AD 170 - Equipment Plan	20/02/17
11	AD 172 Equipment Plan	24/02/17
12	AD179 - Equipment Plan Updated	07/02/17

Carrington Road,
Mount Albert,
Auckland



www.ascarchitects.co.nz
www.designgroupstapletonelliott.co.nz

DESIGN:	Designer
DRAWN:	Author
CHECKED:	Checker
CAD REF:	
DATE:	07/02/17

JOB TITLE:
**Unitec Transformation
TRANCHE ONE
CET Building**

SHEET TITLE:
**Workshop Equipment
Plan**

SCALE:	ORIGINAL A1	JOB No:
A1= 1:200	A3=	U336
SHEET No:		REV:
A910		12

CONTRACTORS MUST VERIFY ALL DIMENSIONS ON THE JOB BEFORE COMMENCING WORK.
DO NOT SCALE. COPYRIGHT ON THIS DRAWING IS RESERVED.

FOR CONSTRUCTION